


02 SITE ELEVATION
SCALE: 1/4" = 1'-0"



01 VICINITY PLAN
SCALE: 1" = 300'

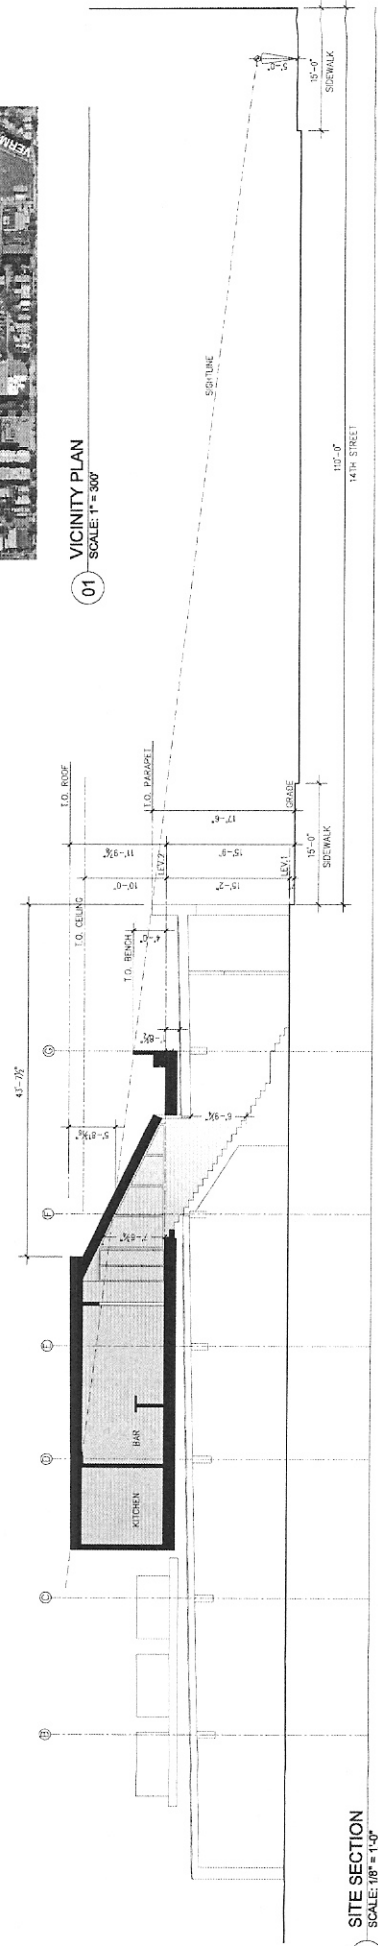

03 SITE SECTION
SCALE: 1/8" = 1'-0"

